


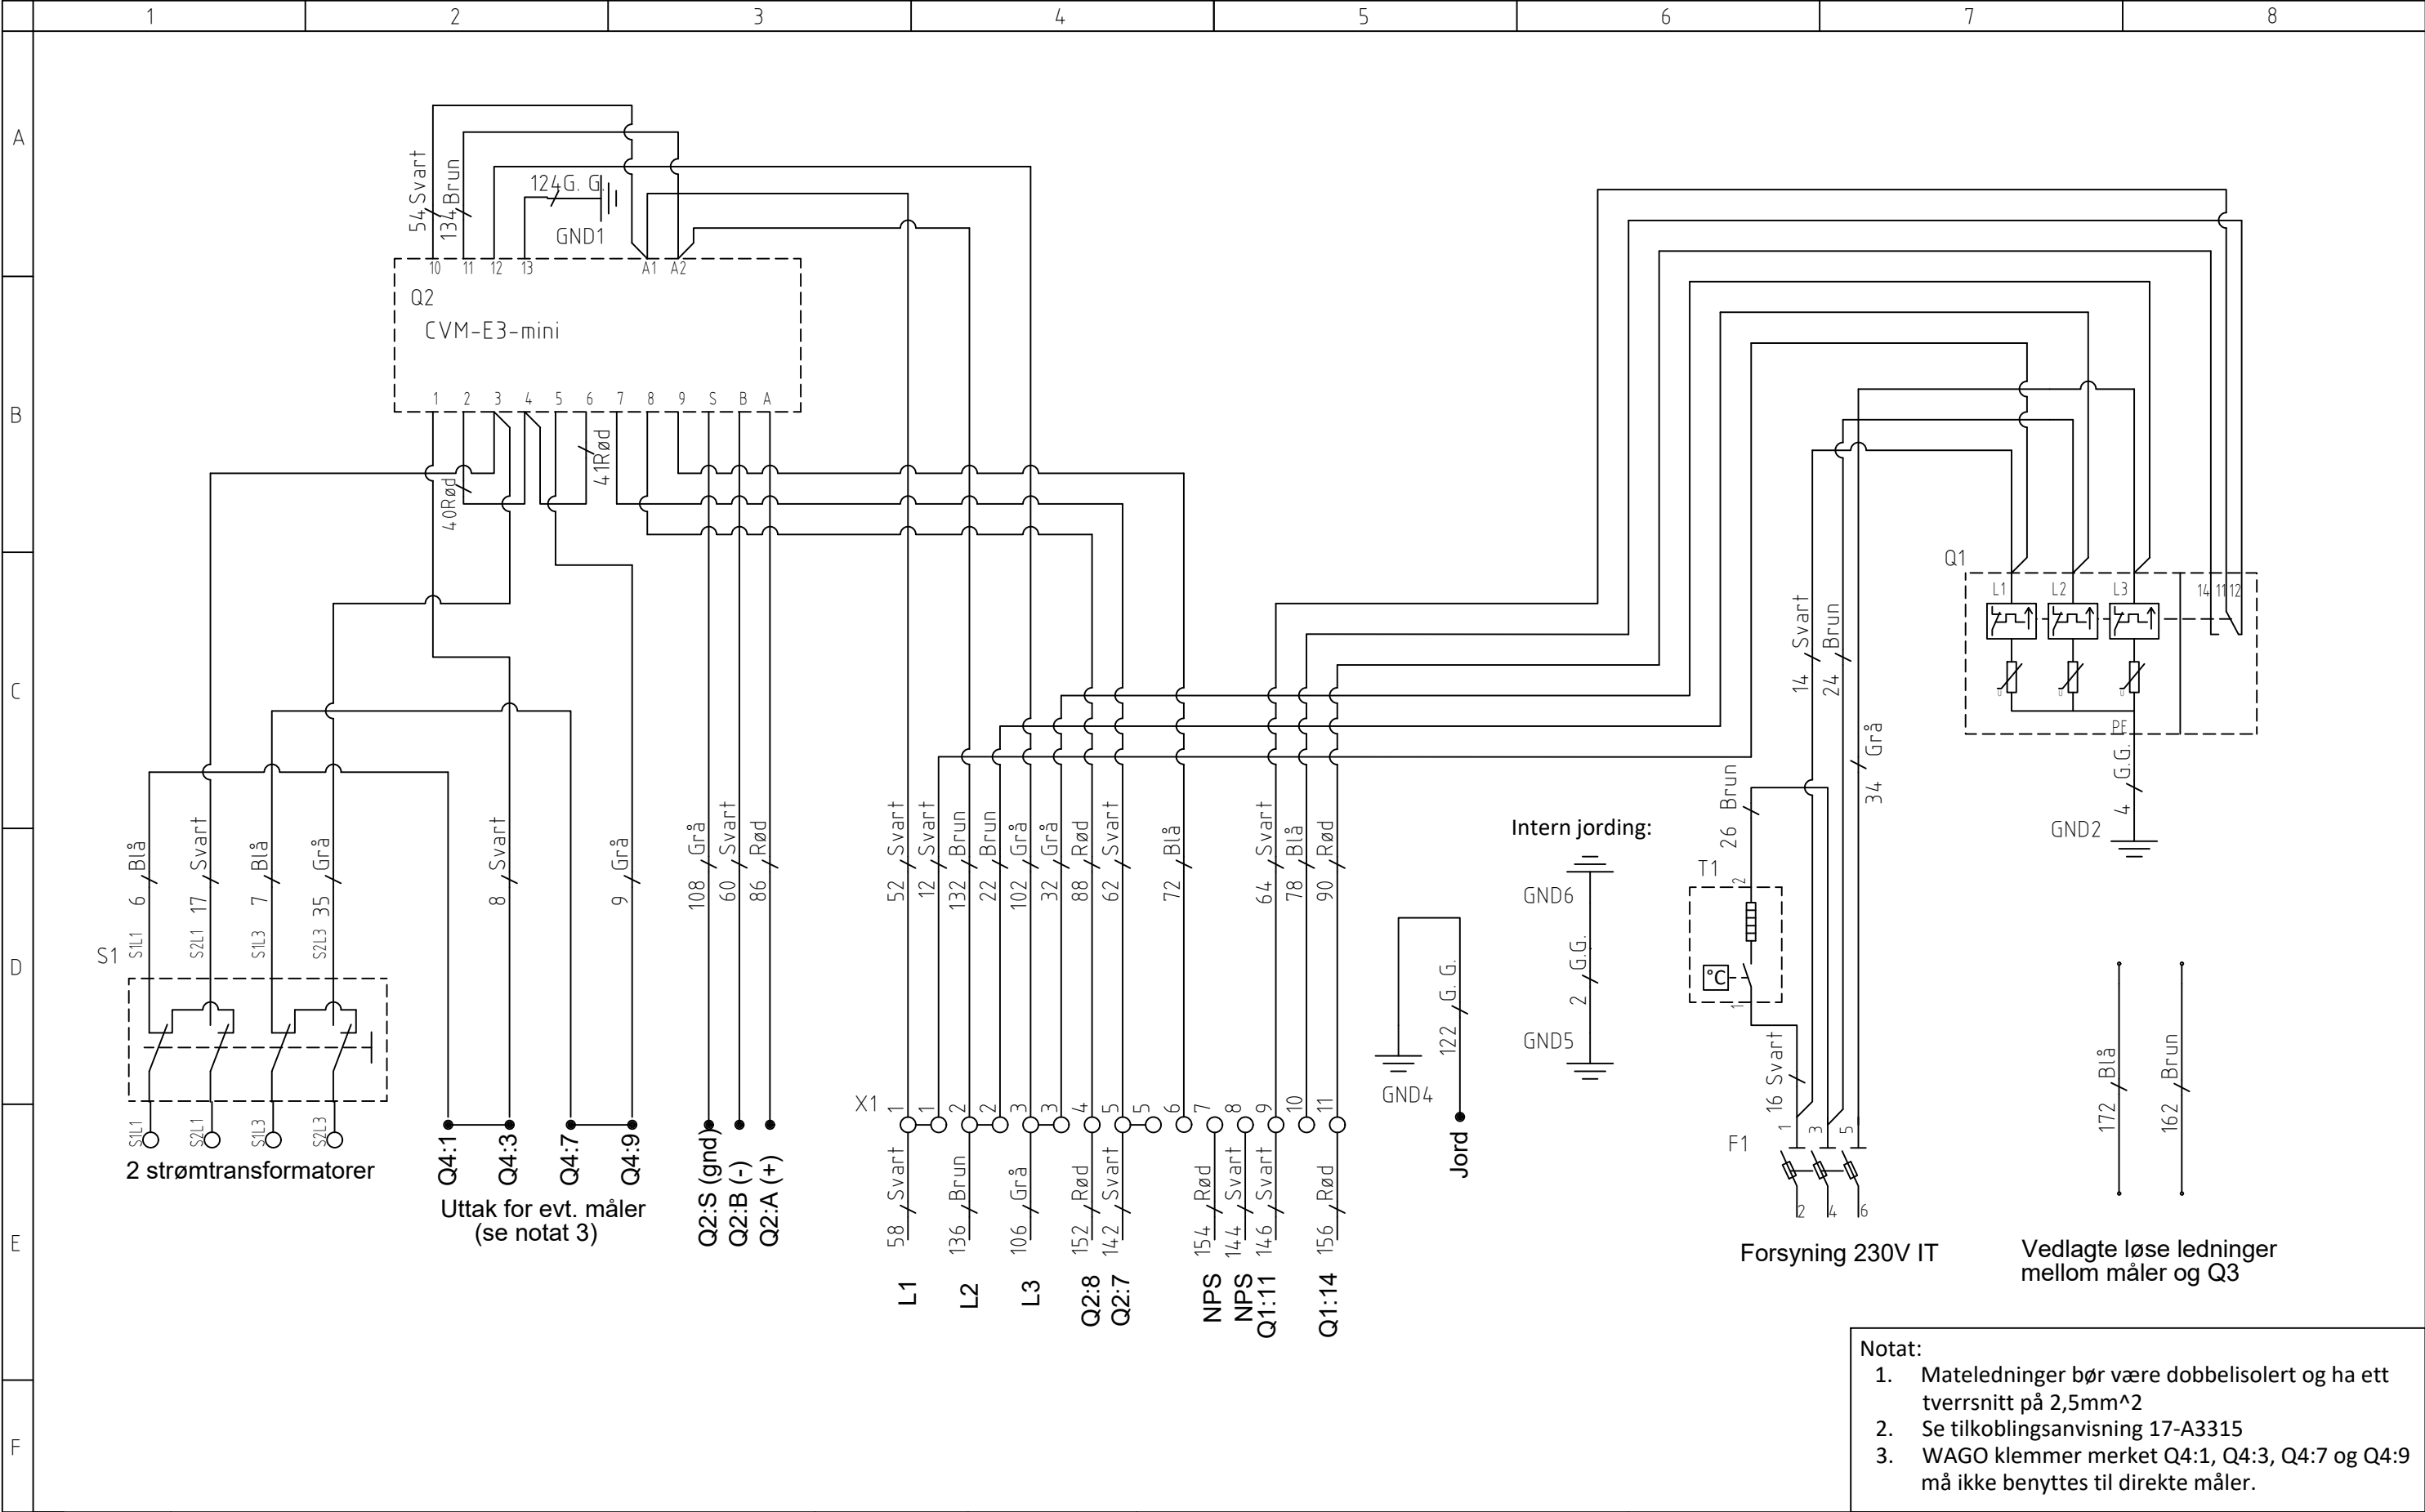

Rev. A	Description Endret ledningstag på 6, 7, 8, 9, 17, 35, 40 og 41	Rev. sign SAa	Rev. date 06.11.2024	Ownership and copyright: EL-tjeneste as	Signalskap. Skjema og tilkoblingsanvisning. 230V IT
Created by Andreas	Creation date 23.01.2020	Approved by Andreas	Approved date 06.11.2024		17-A3612
					Rev. A Page 1/1