


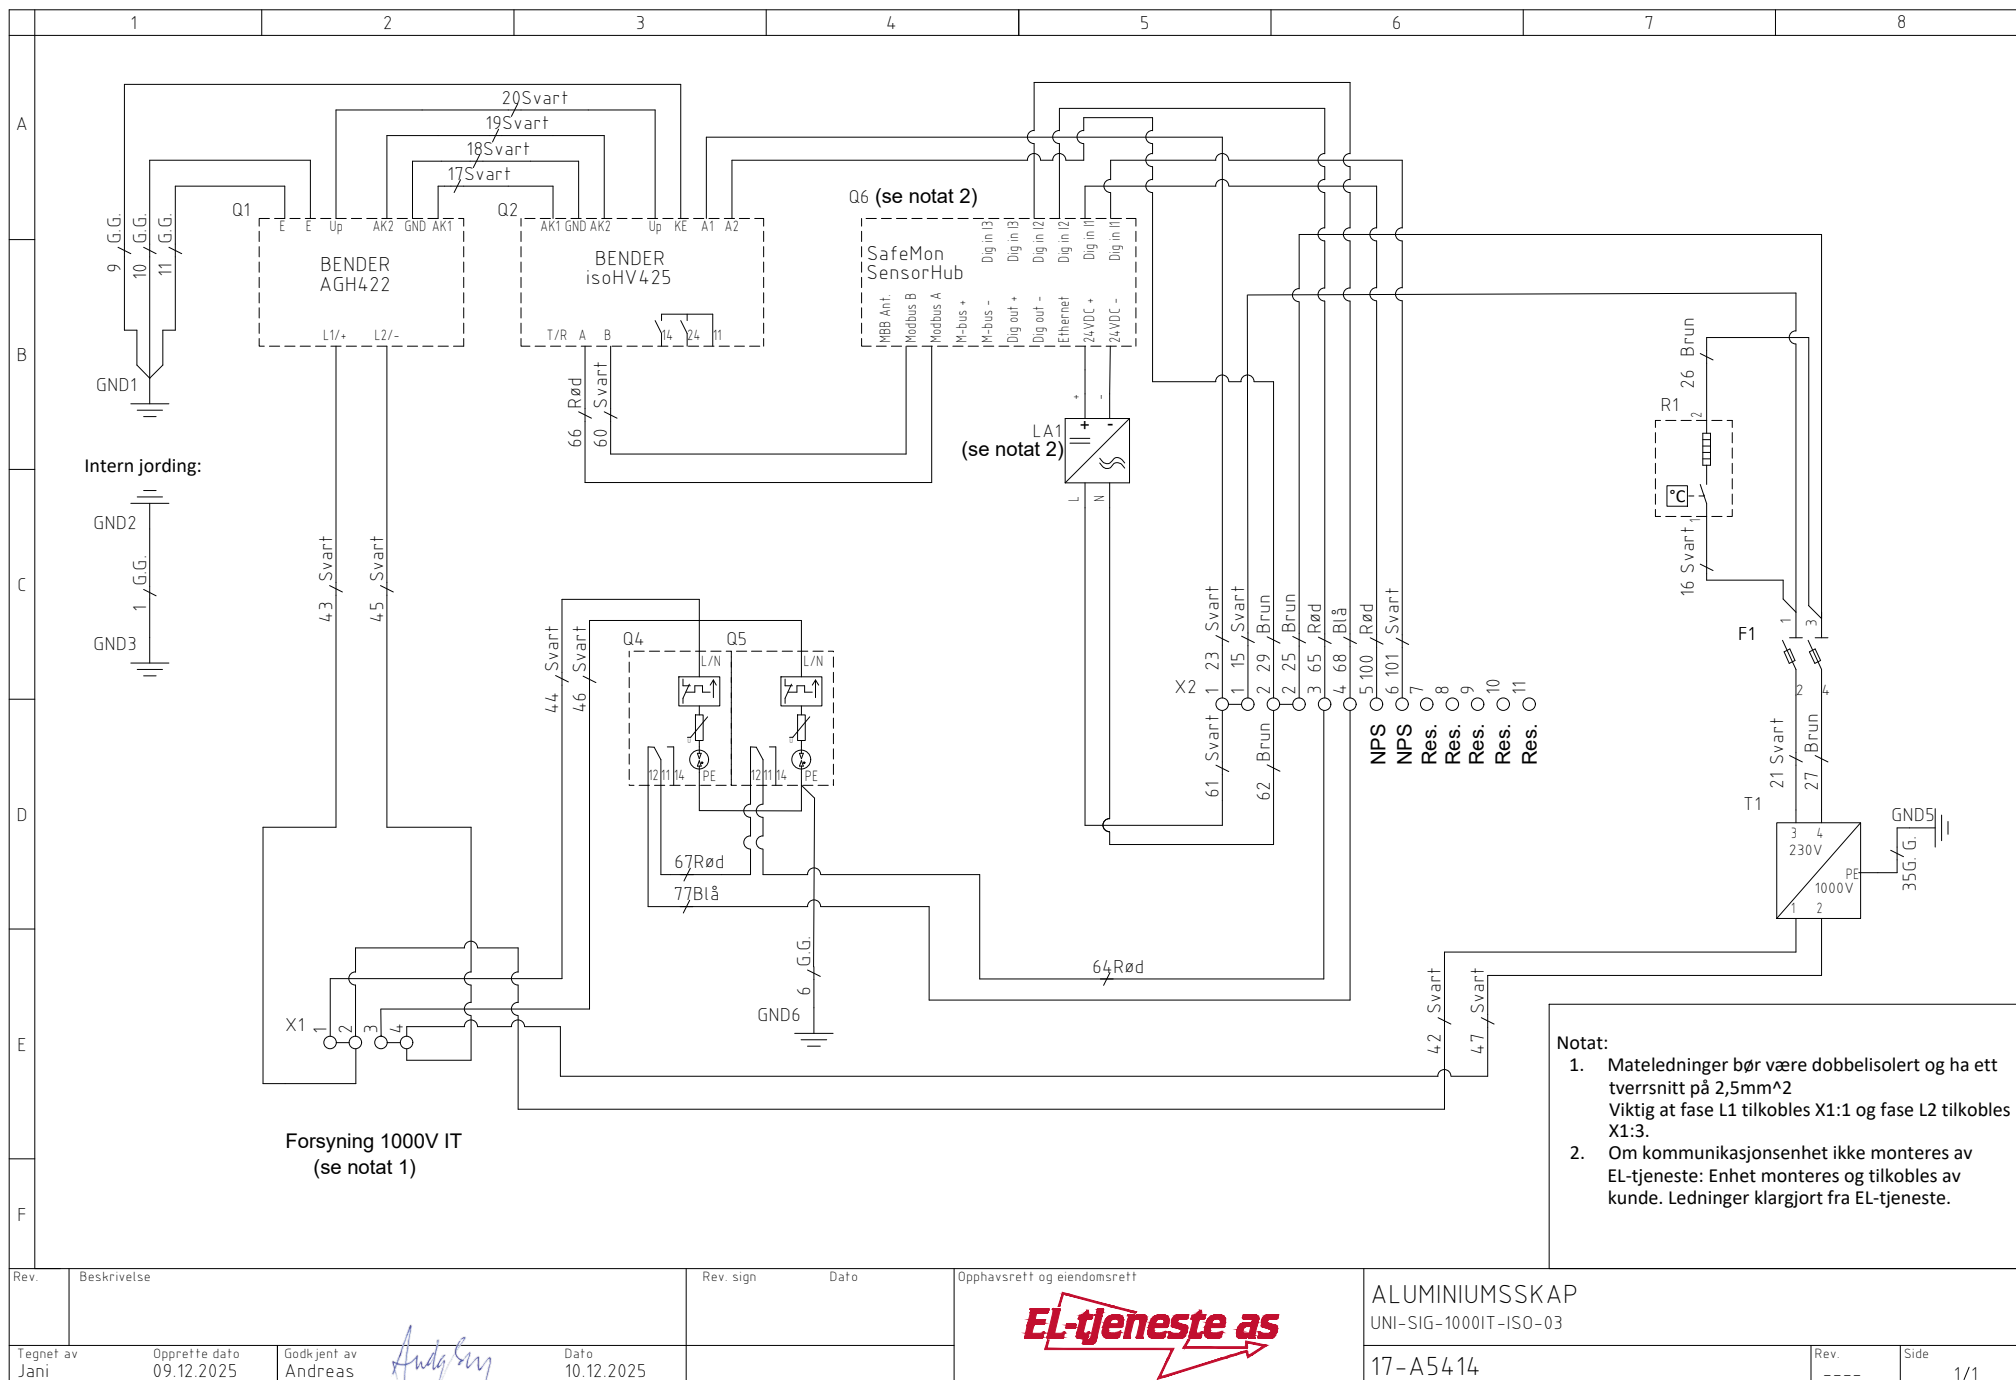

EL-tjeneste as

ALUMINIUMSSKAP
UNI-SIG-1000IT-ISO-03
17-A5414

Rev. --- Side 1/1